


CONSTRUCTION NOTES

- A. 3" STEEL PIPE, TYPICAL AT MAIN FRAME SUPPORTS.
- B. 2-1/2" STEEL PIPE - SEE DETAILS A & B/.12 ON SHEET 2533.12, A & B/.13 ON SHEET 2533.13 & A/.14 ON SHEET 2533.14 FOR CONNECTIONS.
- C. 1-1/2" STEEL PIPE TRUSS SUPPORT - WELDED TO 1/4" STEEL PLATES, TYPICAL - SEE DETAILS A/.11, B/.11 ON SHEET 2533.11.
- D. 1/4" X 1-1/2" X 2" STEEL PLATE WELDED TO STEEL PIPE.
- E. 1/4" STEEL PLATE WELDED TO STEEL PIPE.
- F. CAP ENDS OF PIPE WITH 1/8" STEEL PLATE, WELDED ALL AROUND.
- G. 5/8" Ø STEEL BOLT WITH SPOT WELDED NUT.

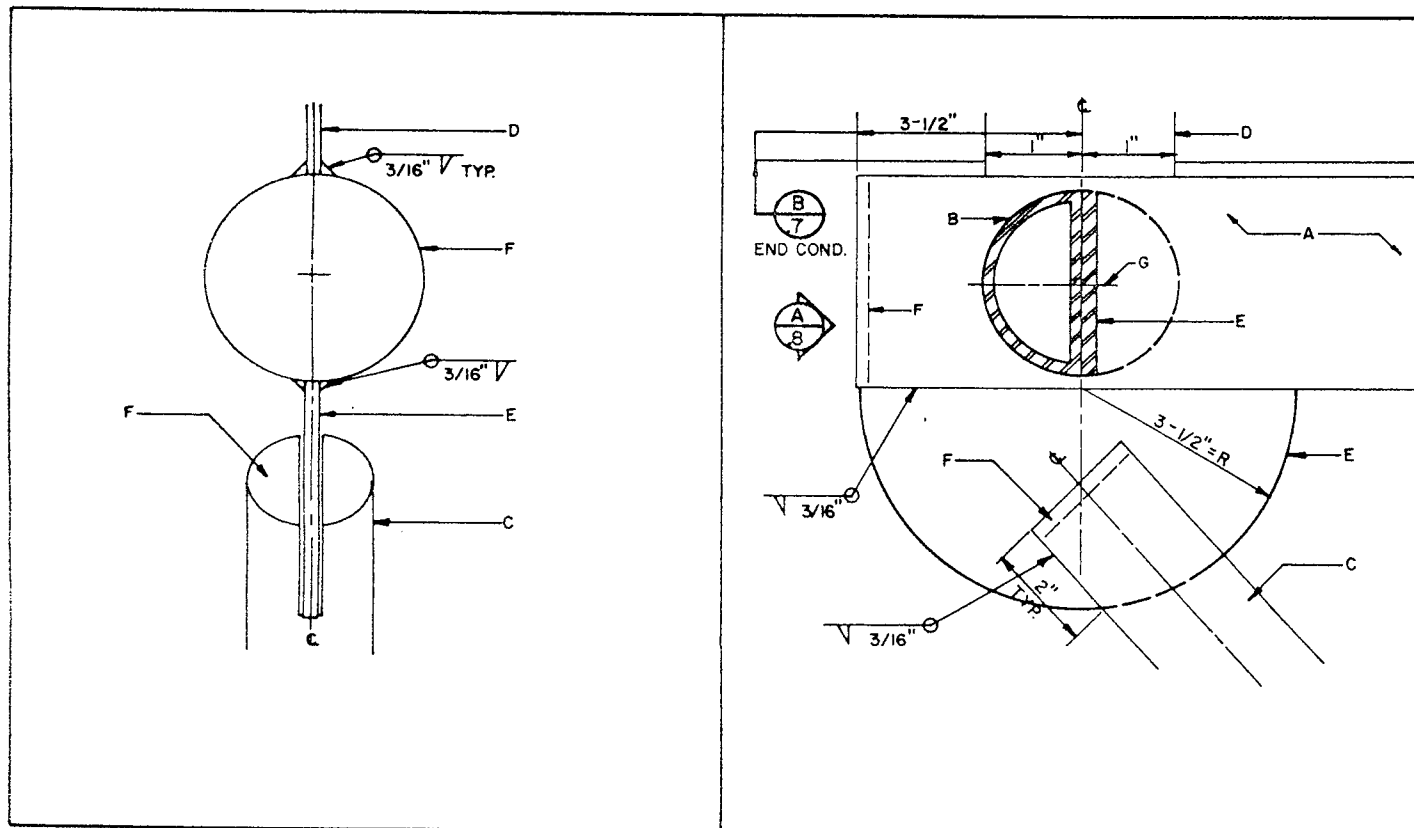

A/8 END OF MAIN SUPPORT

B/8 STEEL PIPE CONNECTION

CITY OF ALBUQUERQUE

REVISIONS

BUS SHELTER 'A'
END OF MAIN SUPPORT AND
STEEL PIPE CONNECTION
DWG. 2533.8

JUNE 1994